
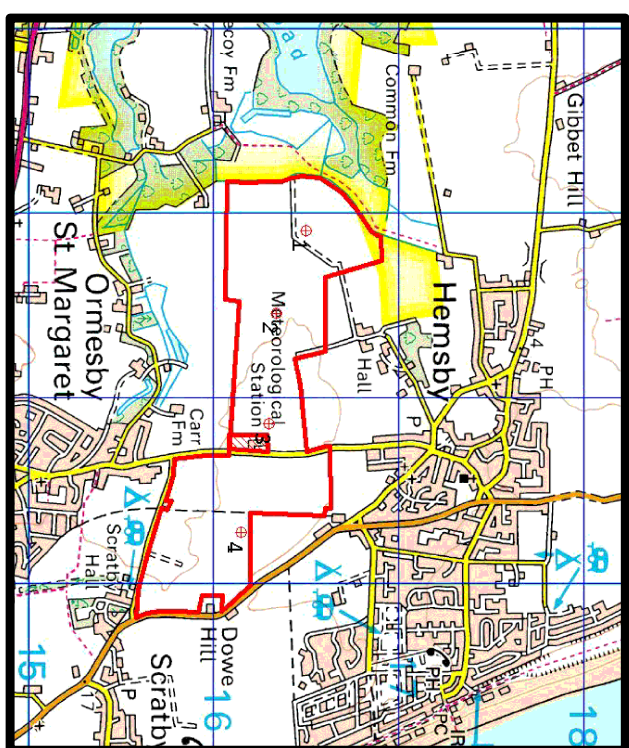


PROJECT	AREA LOCATION	ORIG. DISC.	DRG.No.	SHEET.No.	REV.
0603BD - 01	- 01	- 01	- 01	- 001	B1

**KEY**

- █ = EXISTING TRACK
- █ = NEW TRACK
- █ = TEMPORARY ROAD FOR CONSTRUCTION TRAFFIC

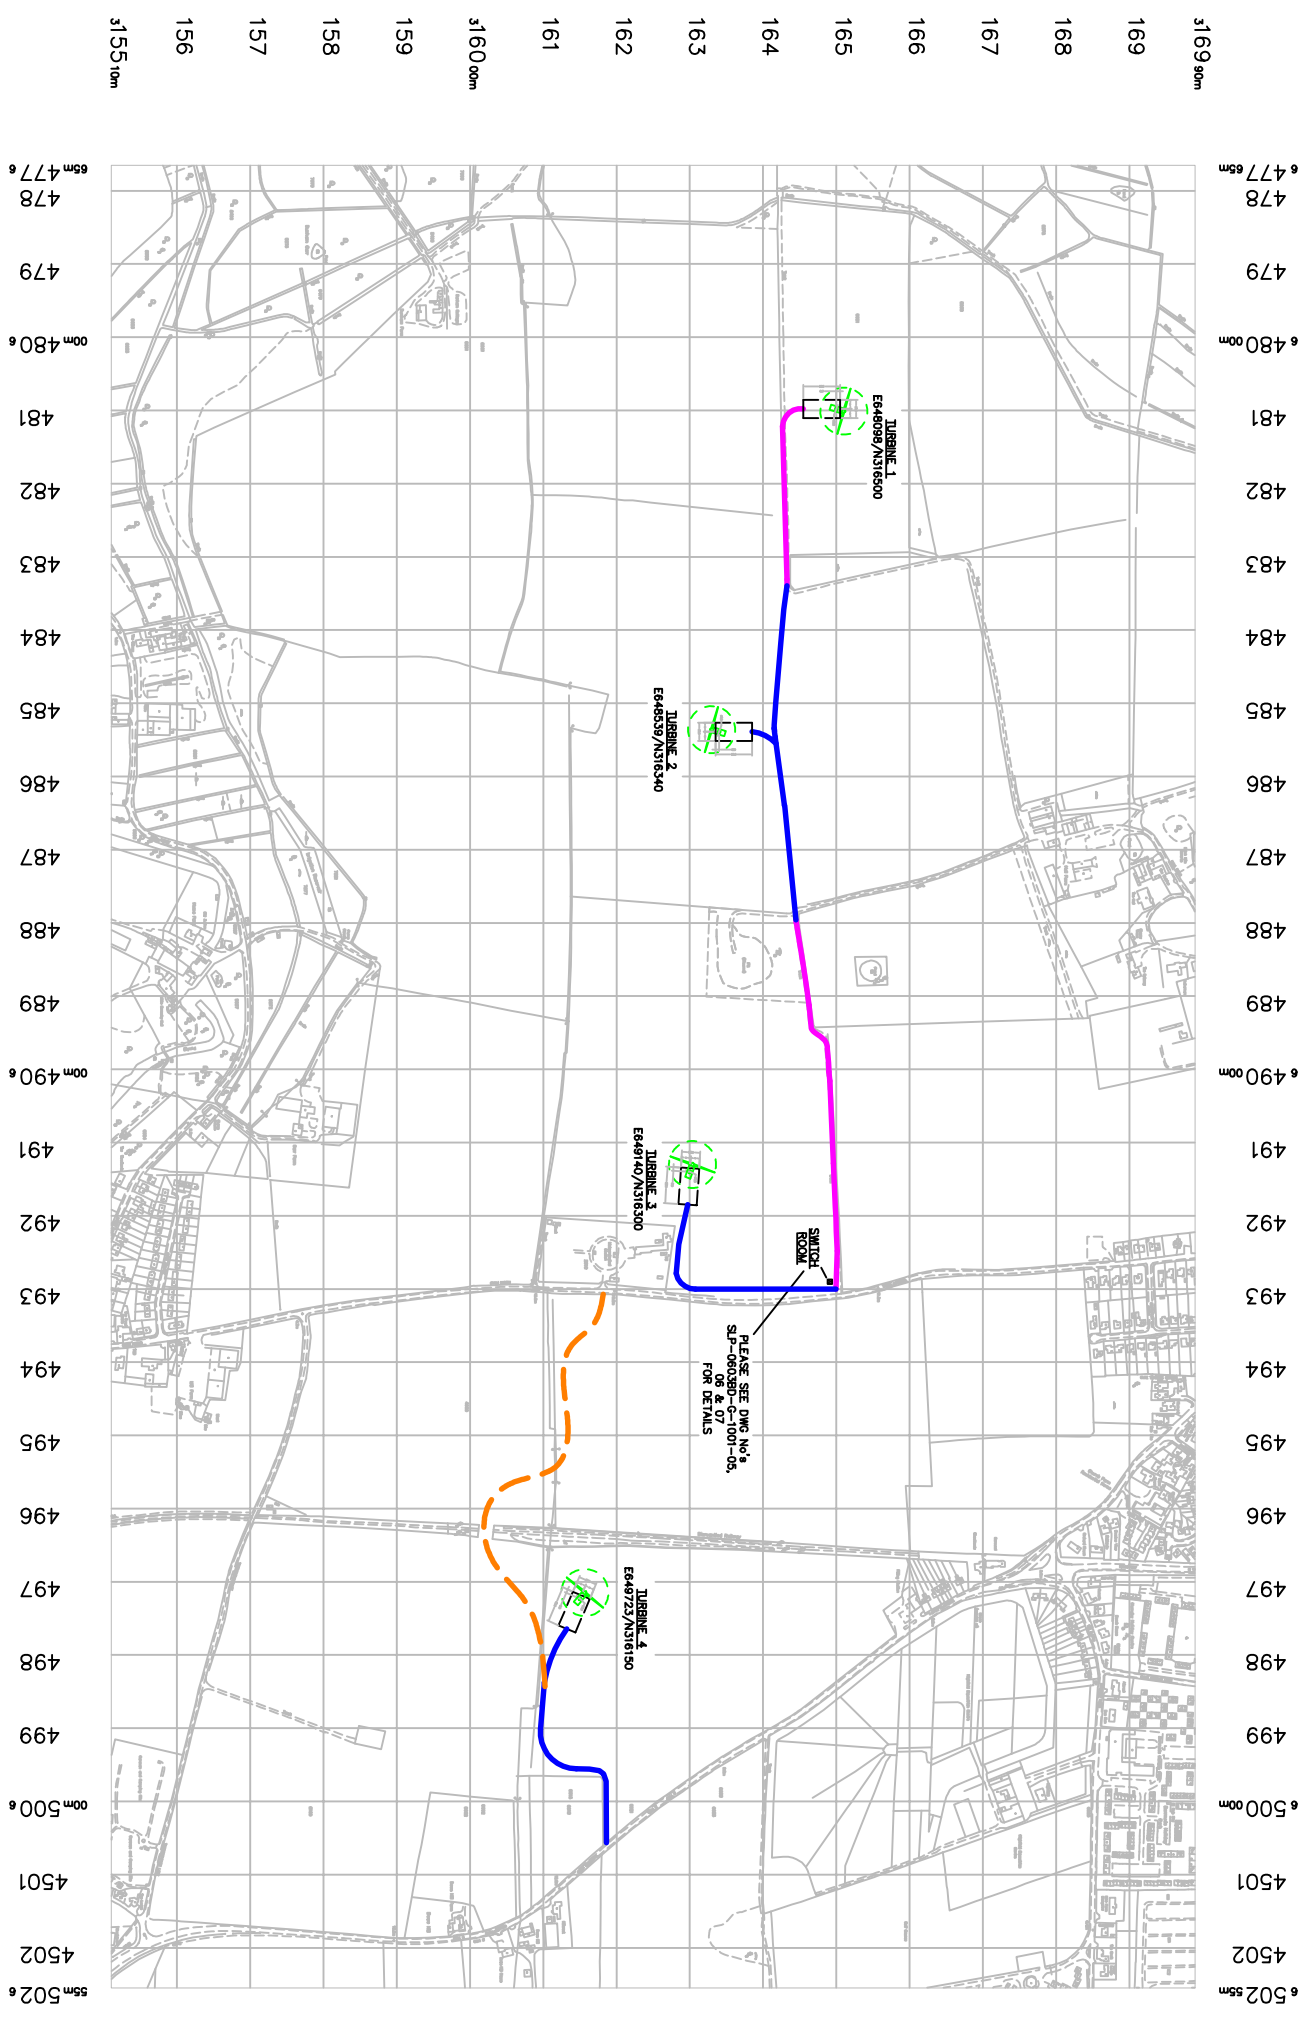

TO BE READ IN CONJUNCTION WITH SHEET 2

## HEMSBY TURBINE SITE PLAN

HEMSBY WIND FARM

NOTES:		FILE LOCATION / No.		TITLE	
© Crown Copyright. All Rights Reserved. License Number 0100131673		Drawn	Signed	HEMSBY WIND FARM TURBINE LOCATIONS PROPOSAL SHEET 1 OF 2	
		BT	JP		
DRAWING No. SHT No.		Checked	Checked	PROJECT AREA LOCATION ORIG. DISC. DRG.No. SHEET.No. REV.	
		JP	PS		
REFERENCE DRAWINGS		Rev.	Date	0603BD - 01 - 01 - 01 - 001	
		BT	11.08.09		
DRAWING No. SHT No.		Rev.	Date	0603BD - 01 - 01 - 01 - 001	
		BT	11.08.09		
DRAWING No. SHT No.		Rev.	Date	0603BD - 01 - 01 - 01 - 001	
		BT	11.08.09		