


Clock Tower Plan

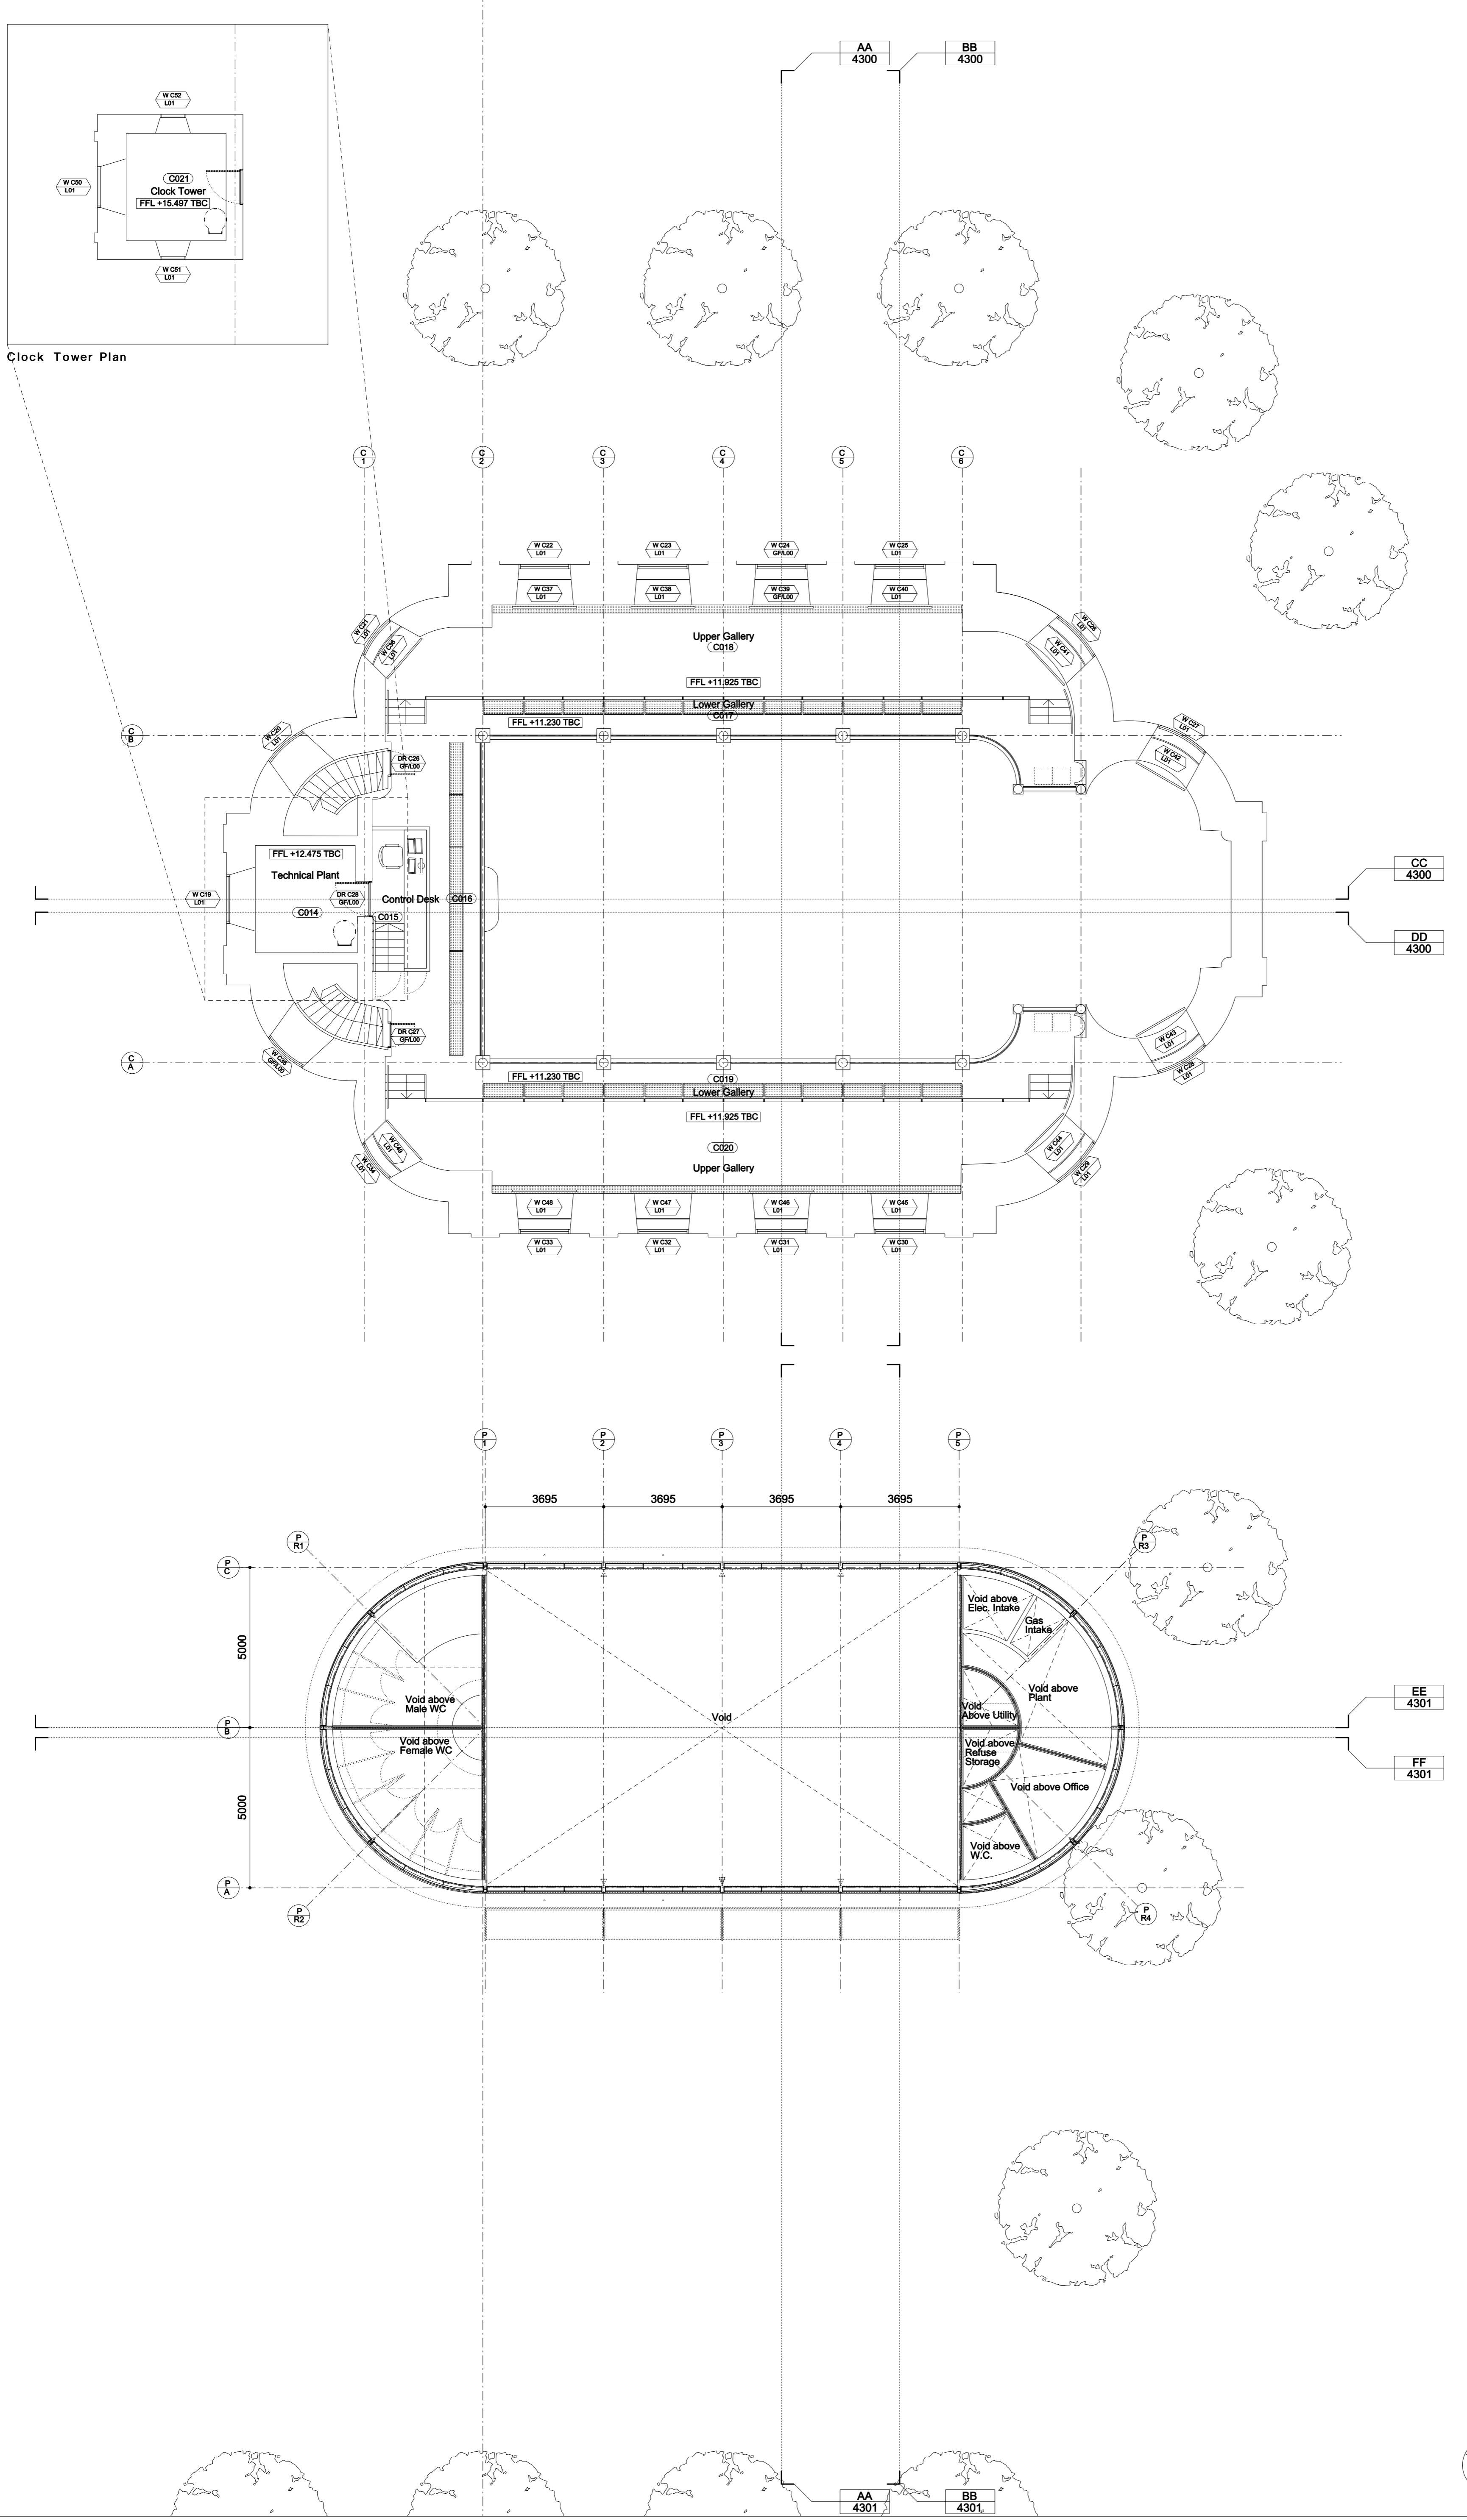

- General Notes:**
- G1 Site & GRID Setting out see dwg A/S/GC/
 - G2 All dimensions to be checked on site
 - G3 Any discrepancies between drawings to be reported to the Architect immediately.
 - G4 All Levels are above ordnance datum (AOD)
New Levels are shown thus: **+20.345**
Existing Levels are shown thus: **EX-20.345**
Retained Existing Levels: **EX-20.345**
 - G5 Use figured dimensions only. Do not scale from drawings IF IN DOUBT, ASK.
 - G6 Refer to Structural Engineer's drawings and specifications for all structural information.
 - G7 Refer to Mechanical & Electrical Engineers drawings/report and specification for all M&E information.
 - G8 Refer to the Theatre Consultants drawings and specification for all Theatrical Equipment.
 - G9 Refer to the Acoustic Consultants drawings/report and specification for all acoustic information.
 - G10 For tolerances see the Design Drawings and Specifications
 - G11 Brick and block restraints are Contractor designed elements
 - G12 For elements of work subject to Contractor's Design, this drawing is indicative of the visual & performance requirements only. The Contractor is responsible for the detailed design and co-ordination of the installation within the parameters defined in the specification, design drawings, contract terms and contract documents.

CHAPEL SEATING

Ground Floor	
Loose Seats	250
First Floor	60
TOTAL Seats	310

PAVILION SEATING

Ground Floor	
Table Seats	60

INFORMATION

Work Package	Cost Check	Info/Briefing	Tender	Contract	Construction	Date	Ref.	Revision	Project	Ref.	Sort Code	Drawing Number	Rev.
						08.12.2009	IN0014	I - Stage D GA Issue	St George's Chapel	SGC	A SGC	3101	0
						18.12.2009	IN0016	J - Stage D Issue	Proposed First Floor Plan				
						22.01.2010		K - Draft Planning Issue to Client	Scale	1:100 at A1			
						10.02.2010	IN0019	L - Stage E Interim Issue	Date	26.06.2009			
						26.02.2010	IN0021	M - Stage E Issue	Architects	Hopkins Architects Ltd	27 Broadley Terrace London NW1 6LG	I: 020 7724 1751 F: 020 7535 6296 e: sgc@hopkins.co.uk	
						08.03.2010	IN0023	N - Pre-Planning Application Submission					
						15.03.2010	IN0024	O - Planning Application					

© Copyright Hopkins Architects Ltd. Do Not Scale. Use Figured Dimensions Only. All Dimensions to be checked on site. Original Drawing Size A1 (IP)