

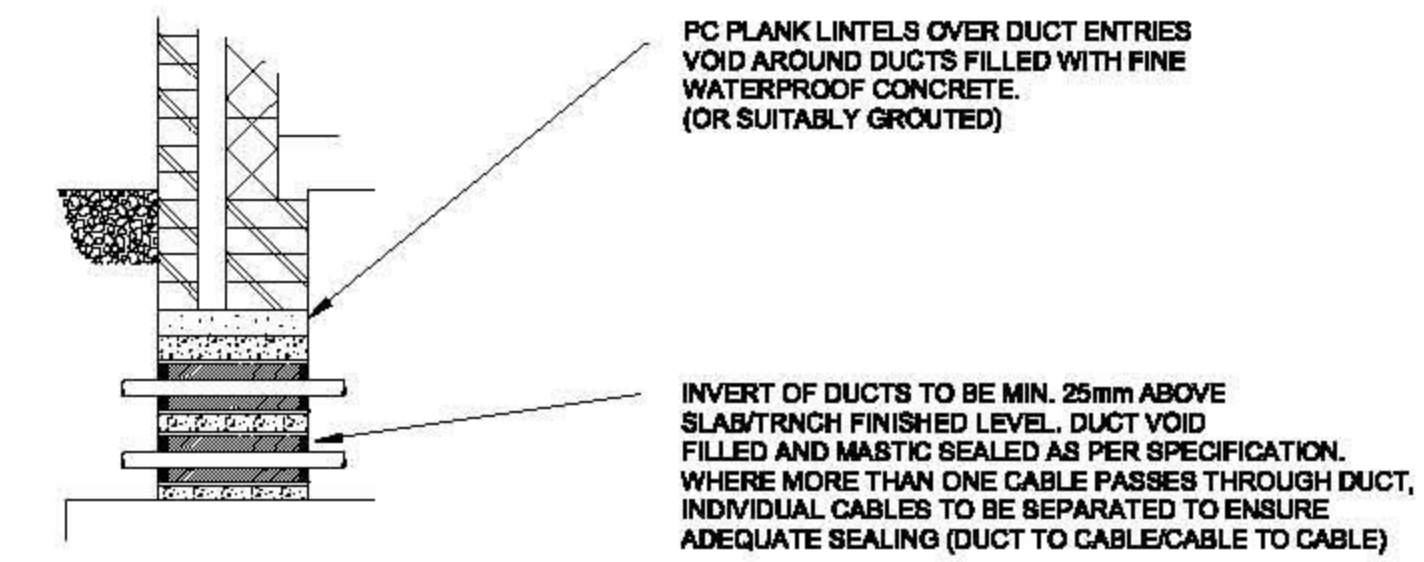


NOTES

- 1. FOR NOTE SEE DRAWING NUMBER SLP-0603BD-1001-07.

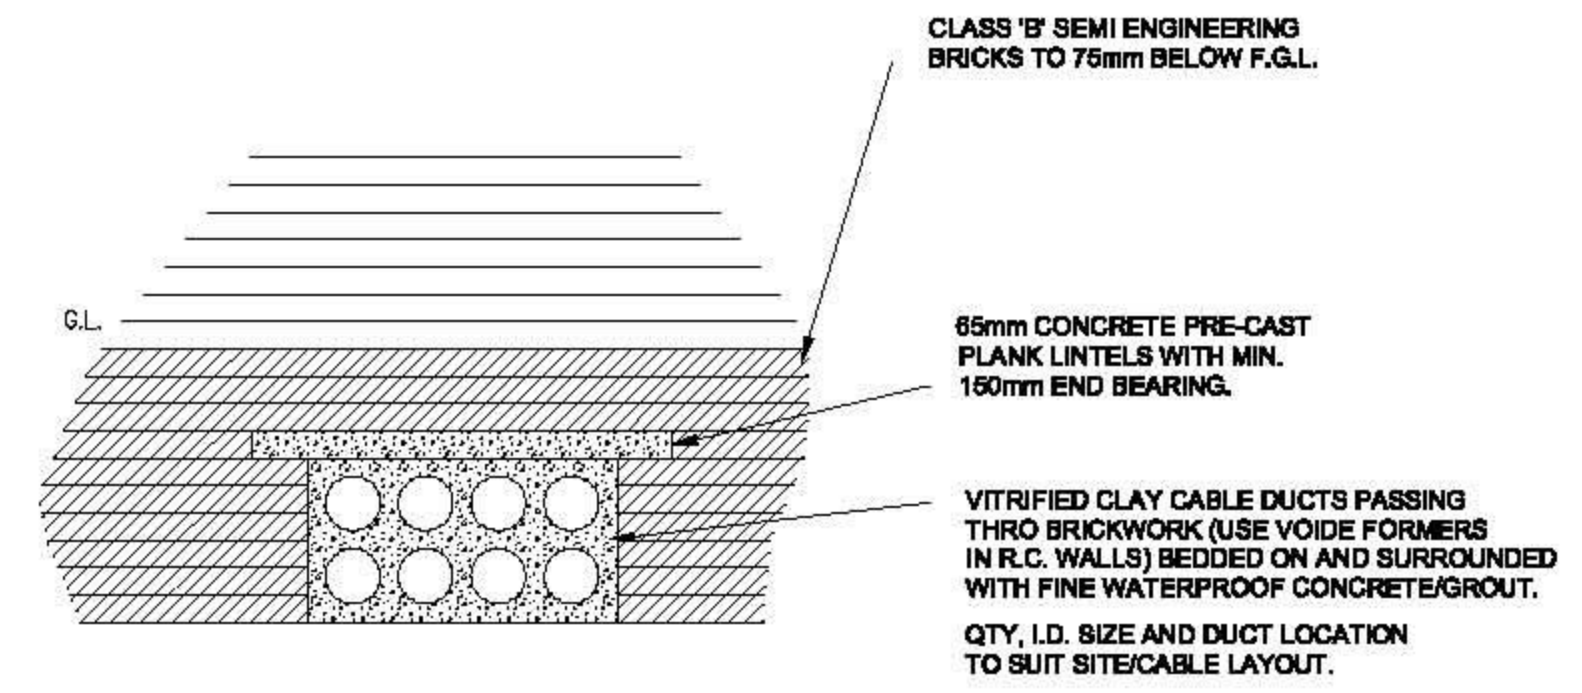

DUCT ENTRY DETAILS

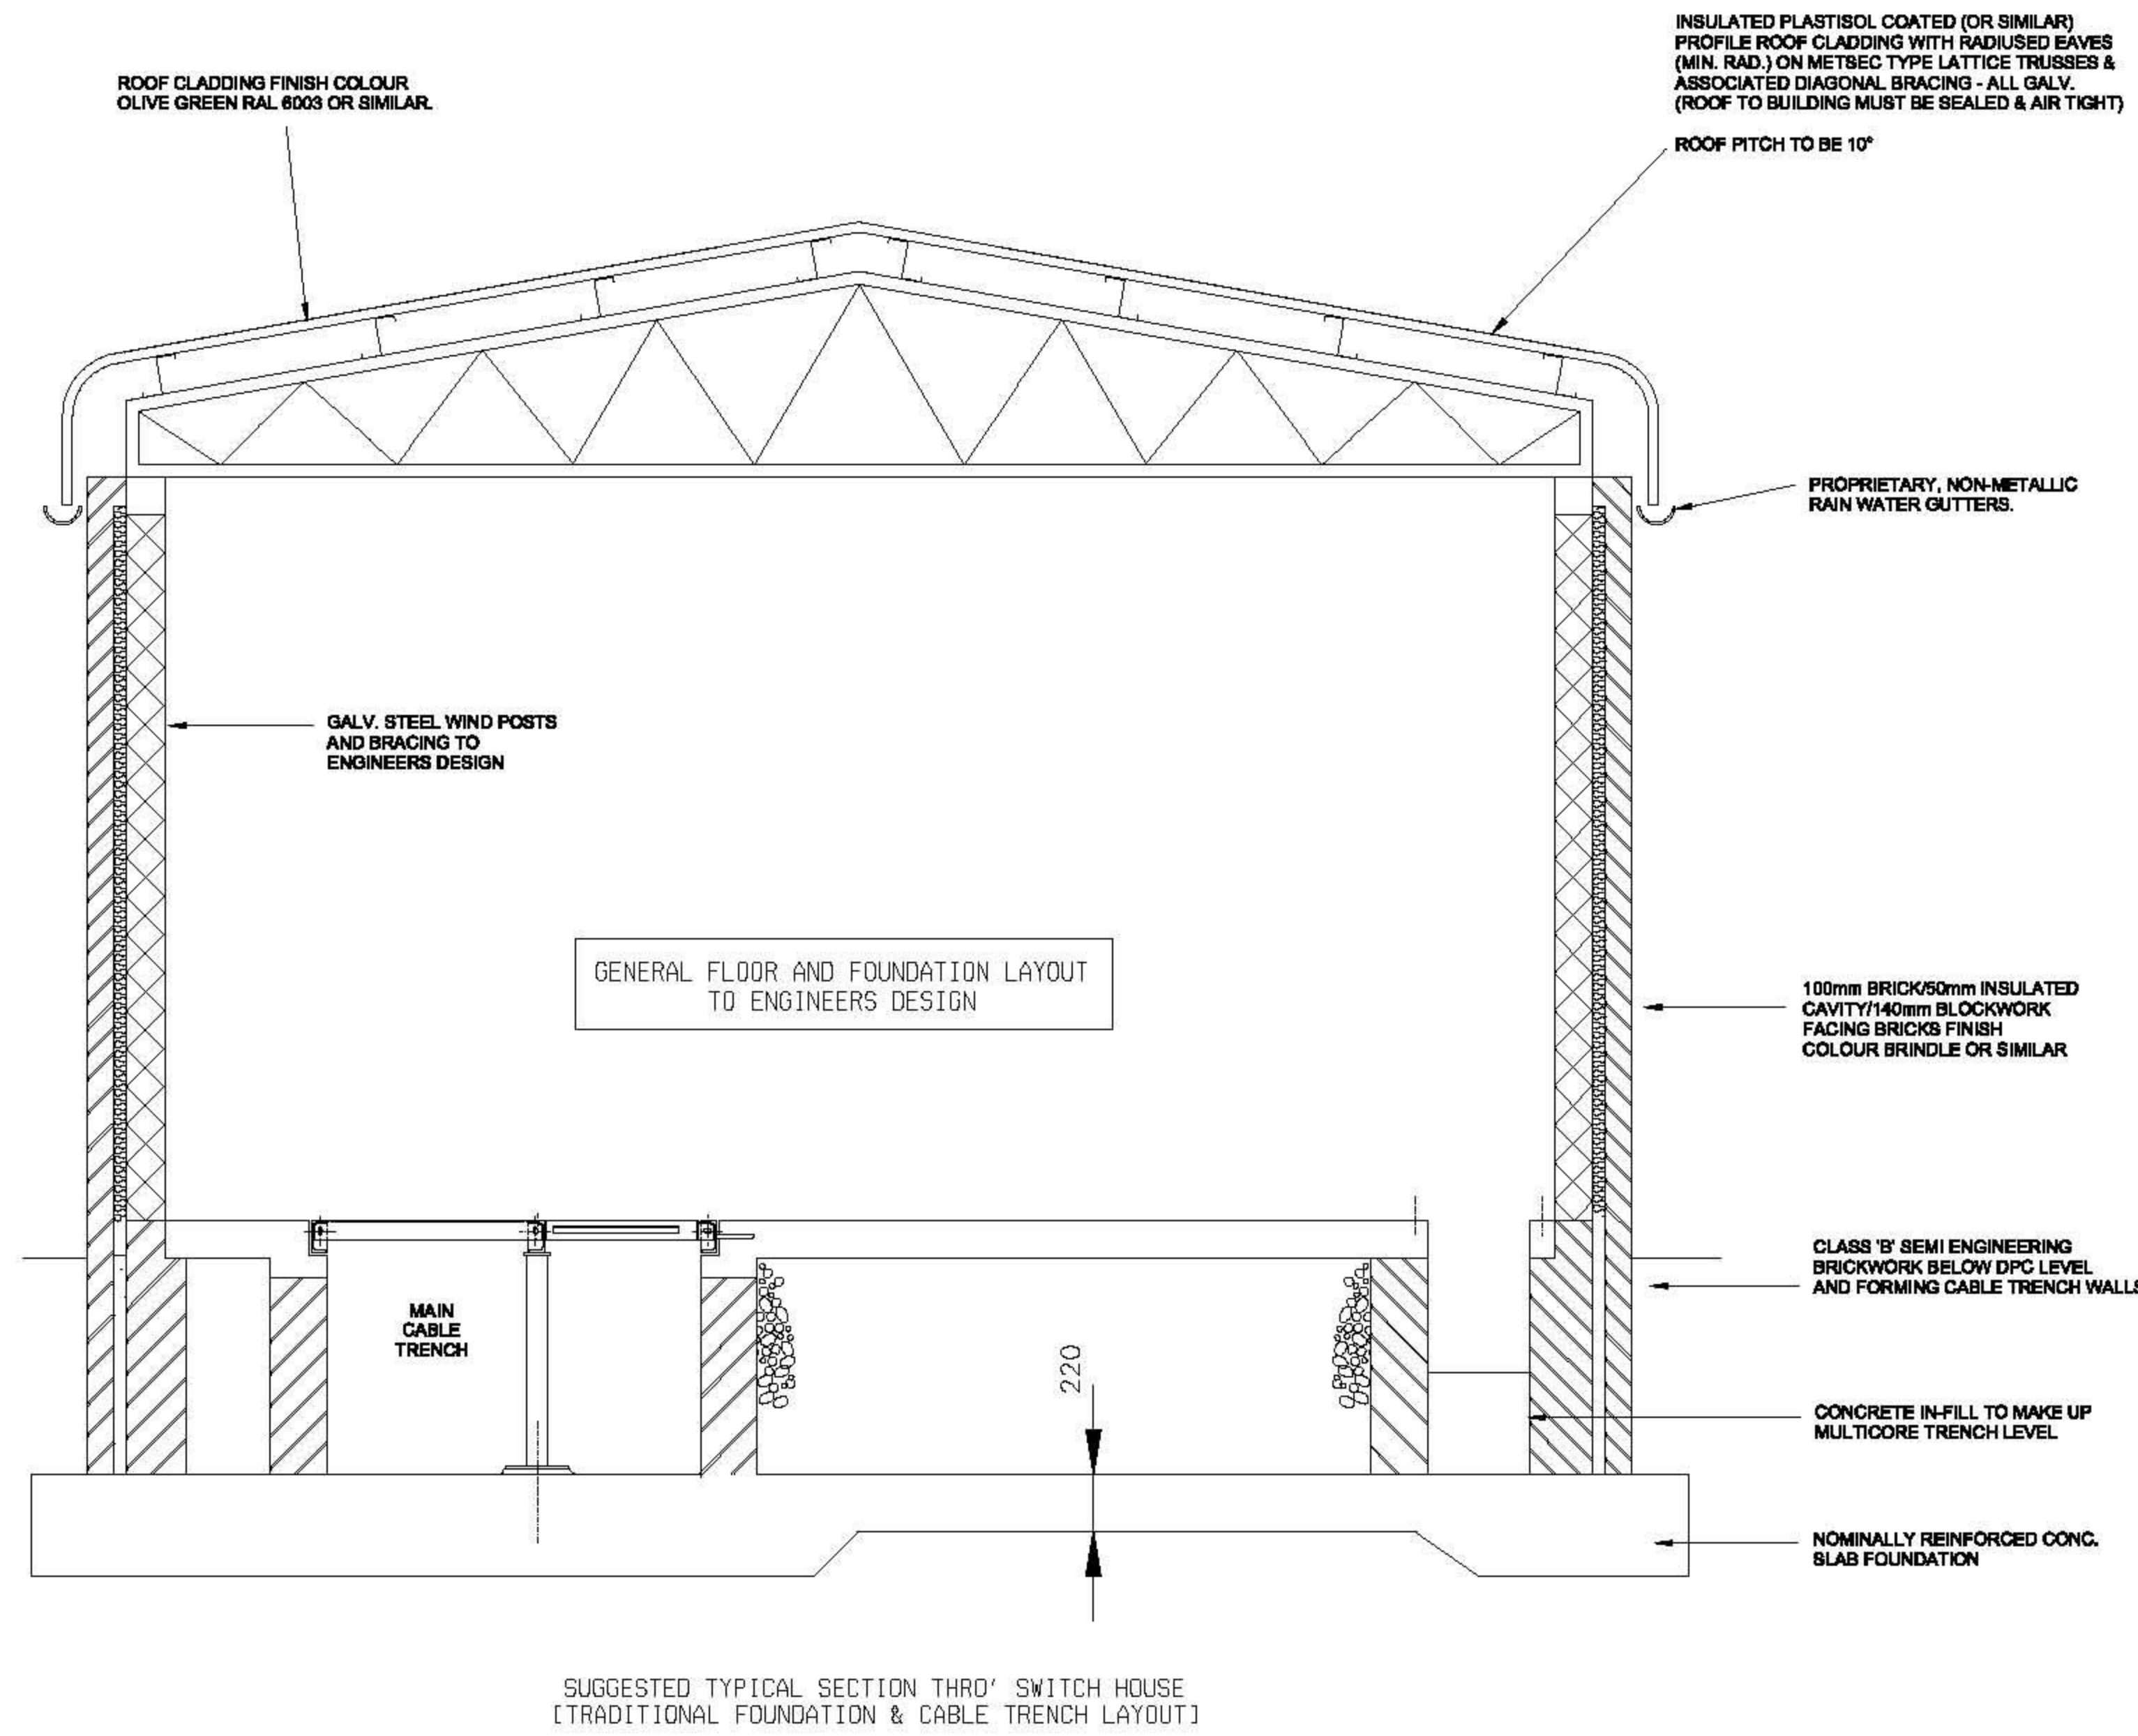

TITLE		SECTIONS & DETAILS PROPOSED SWITCH ROOM FOR HEMSBY		
DRAWING No.		SLP-0603BD-G-1001-06		REV A1
A1	ISSUED FOR PLANNING APPLICATION	31.07.07	MM	GP
REV	DESCRIPTION	DATE	DRN	CHK
		31.07.07	MM	GP
		DATE	CHECKED	ORIGINAL SCALE
		31.07.07	GP	1:20