


Identification Plan: Astley Cooper Place, Great Yarmouth.

© Crown copyright and database rights 2011 Ordnance Survey 100018547

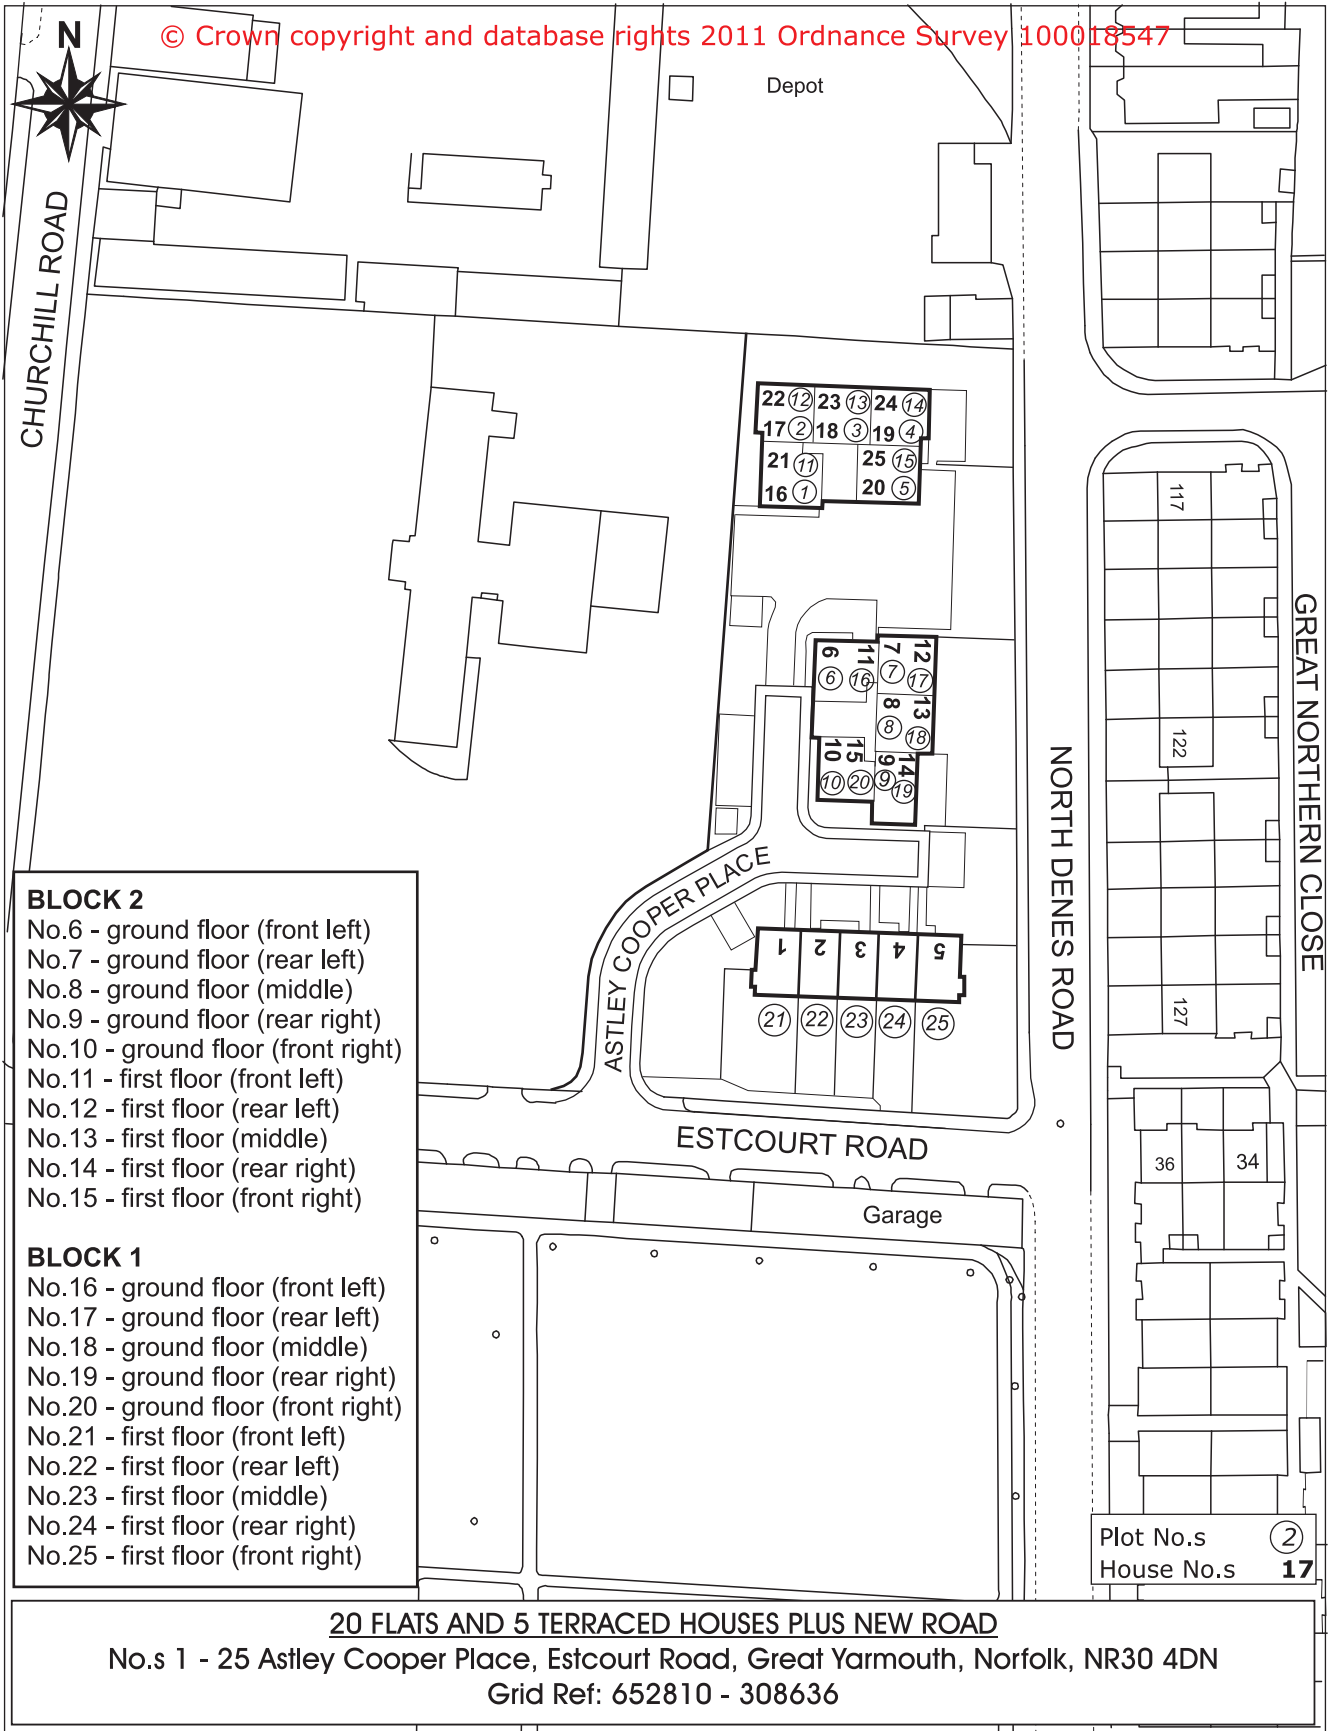

GREAT YARMOUTH
BOROUGH COUNCIL

Date:	7th October 2011
Scale:	Not To Scale
Reference No:	SN/OCT/11/80/GT. YARMOUTH (CODE: SNN3)