


Identification Plan: Back Lane, Martham.

© Crown copyright and database rights 2011 Ordnance Survey 100018547

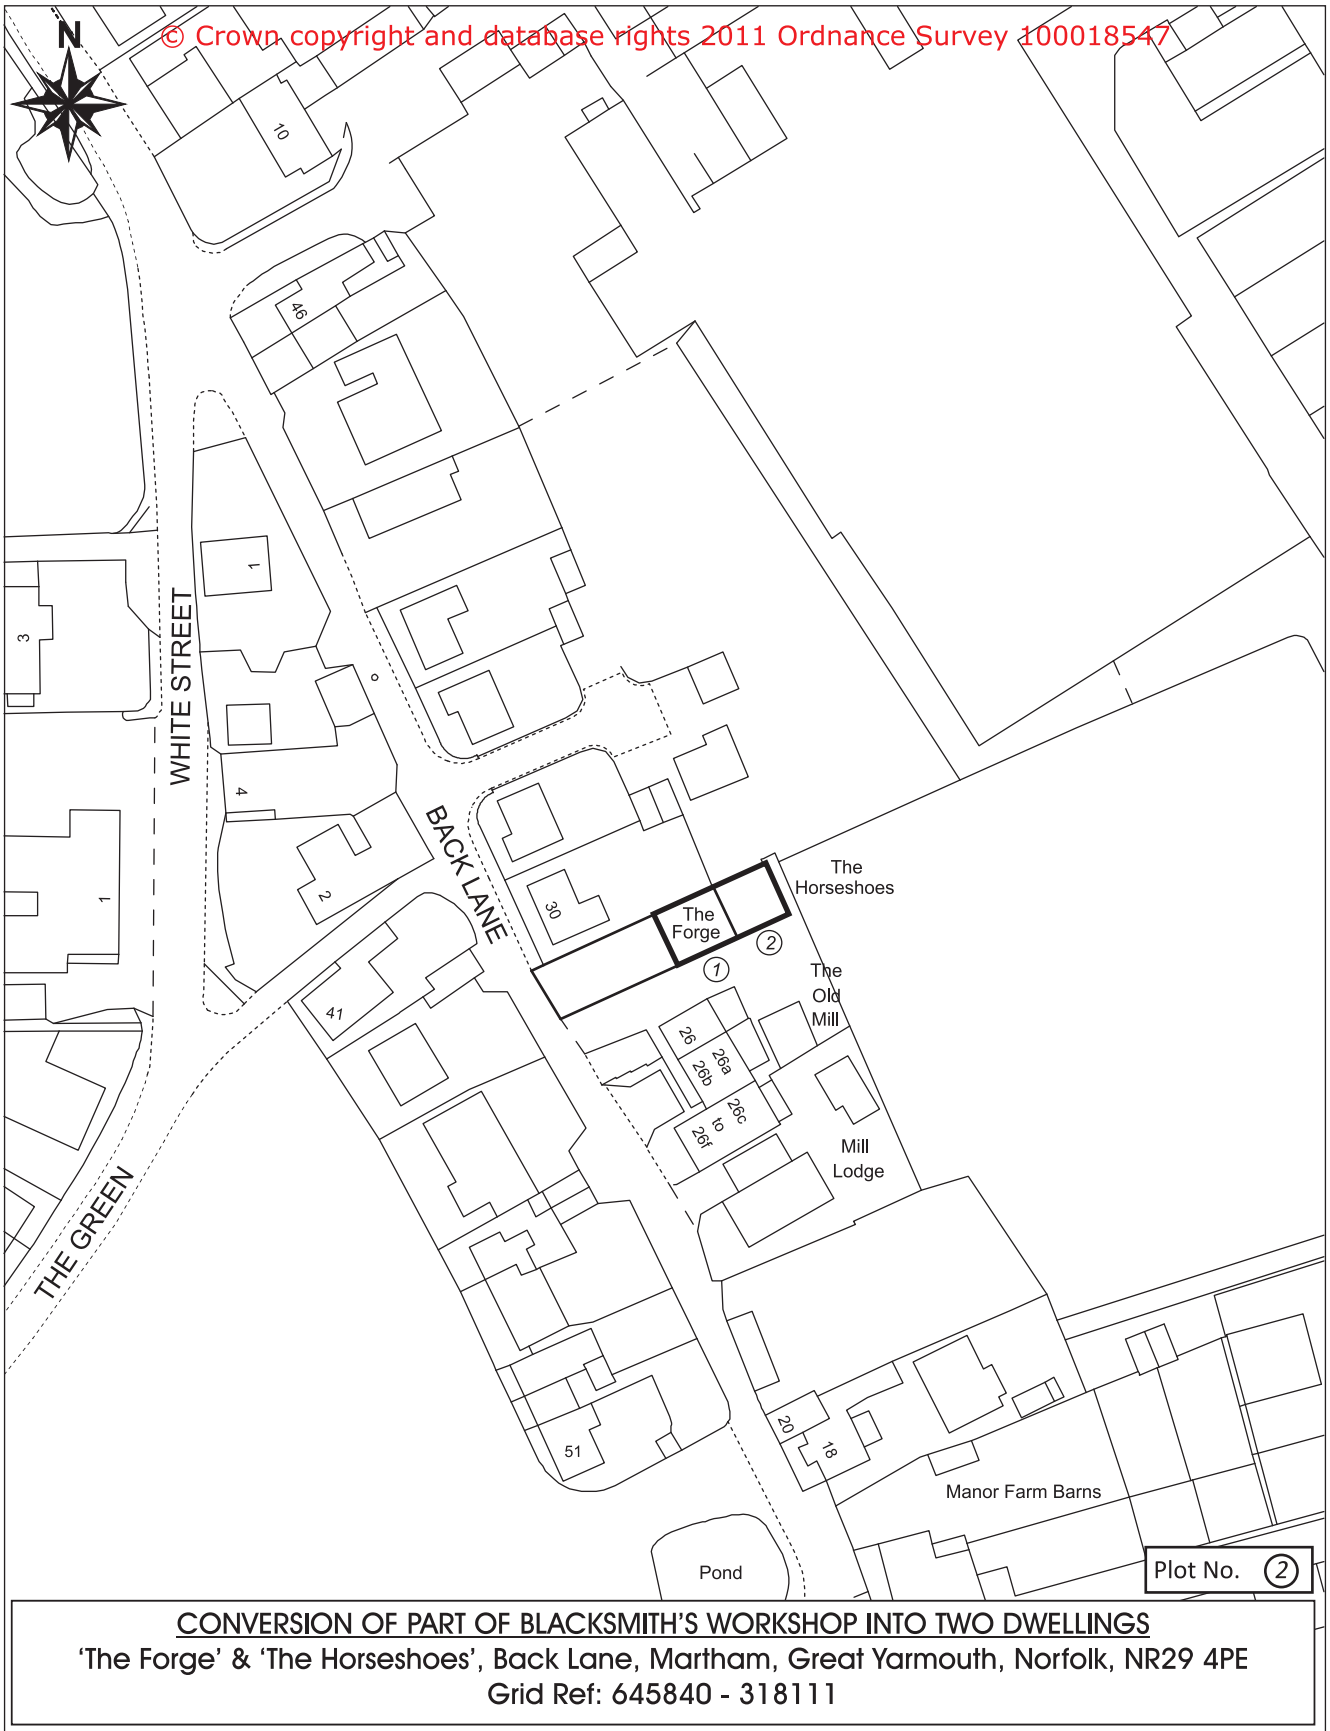

CONVERSION OF PART OF BLACKSMITH'S WORKSHOP INTO TWO DWELLINGS

'The Forge' & 'The Horseshoes', Back Lane, Martham, Great Yarmouth, Norfolk, NR29 4PE
 Grid Ref: 645840 - 318111



GREAT YARMOUTH
 BOROUGH COUNCIL

Date:	19th December 2011
Scale:	Not To Scale
Reference No:	SN/DEC/11/112/MARTHAM (CODE: SNN1)