


Conservation Area No.11 - Ormesby St Margaret

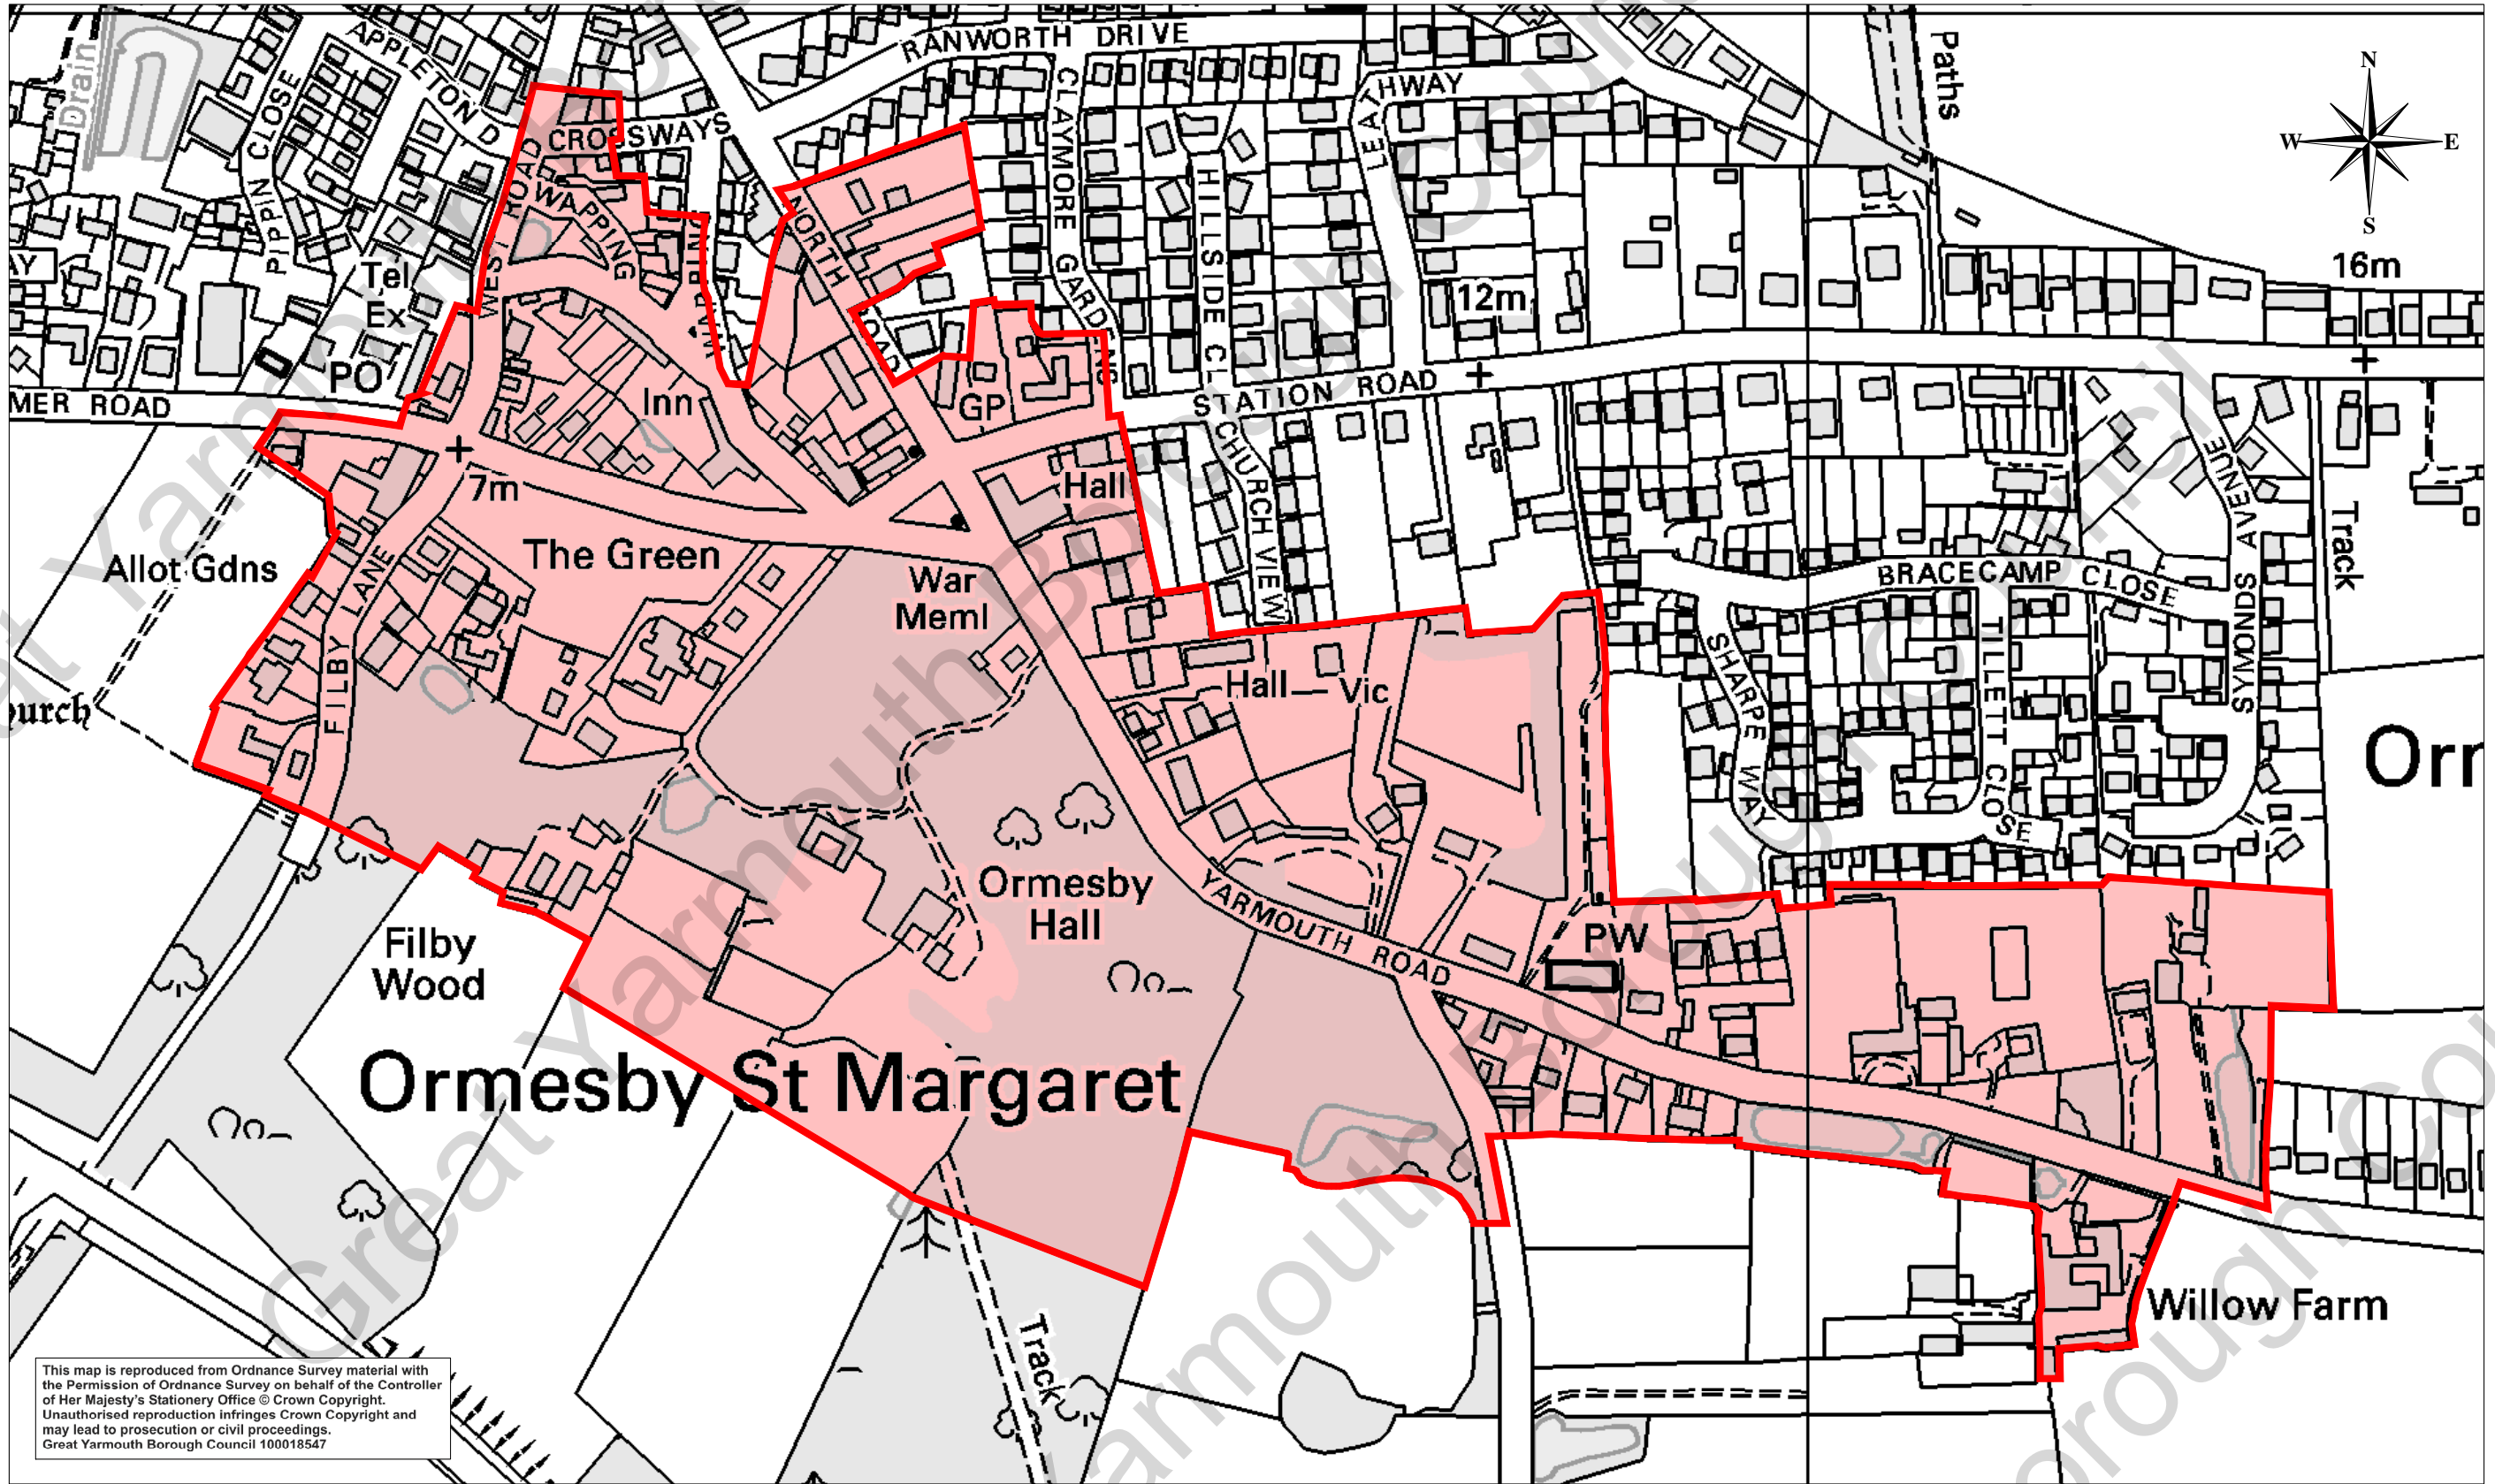

GREAT YARMOUTH
BOROUGH COUNCIL

Planning & Development Department
Maltings House, Malthouse Lane, Gorleston
Great Yarmouth, Norfolk, NR31 0GY
Customer Contact Centre Tel:(01493) 856100
Email: Plan@great-yarmouth.gov.uk
Web:www.great-yarmouth.gov.uk

Operator:	
Section:	
Drawing No:	
Date: 04:11:09	Scale: 1:3200