


Conservation Area No.16 - Seafront

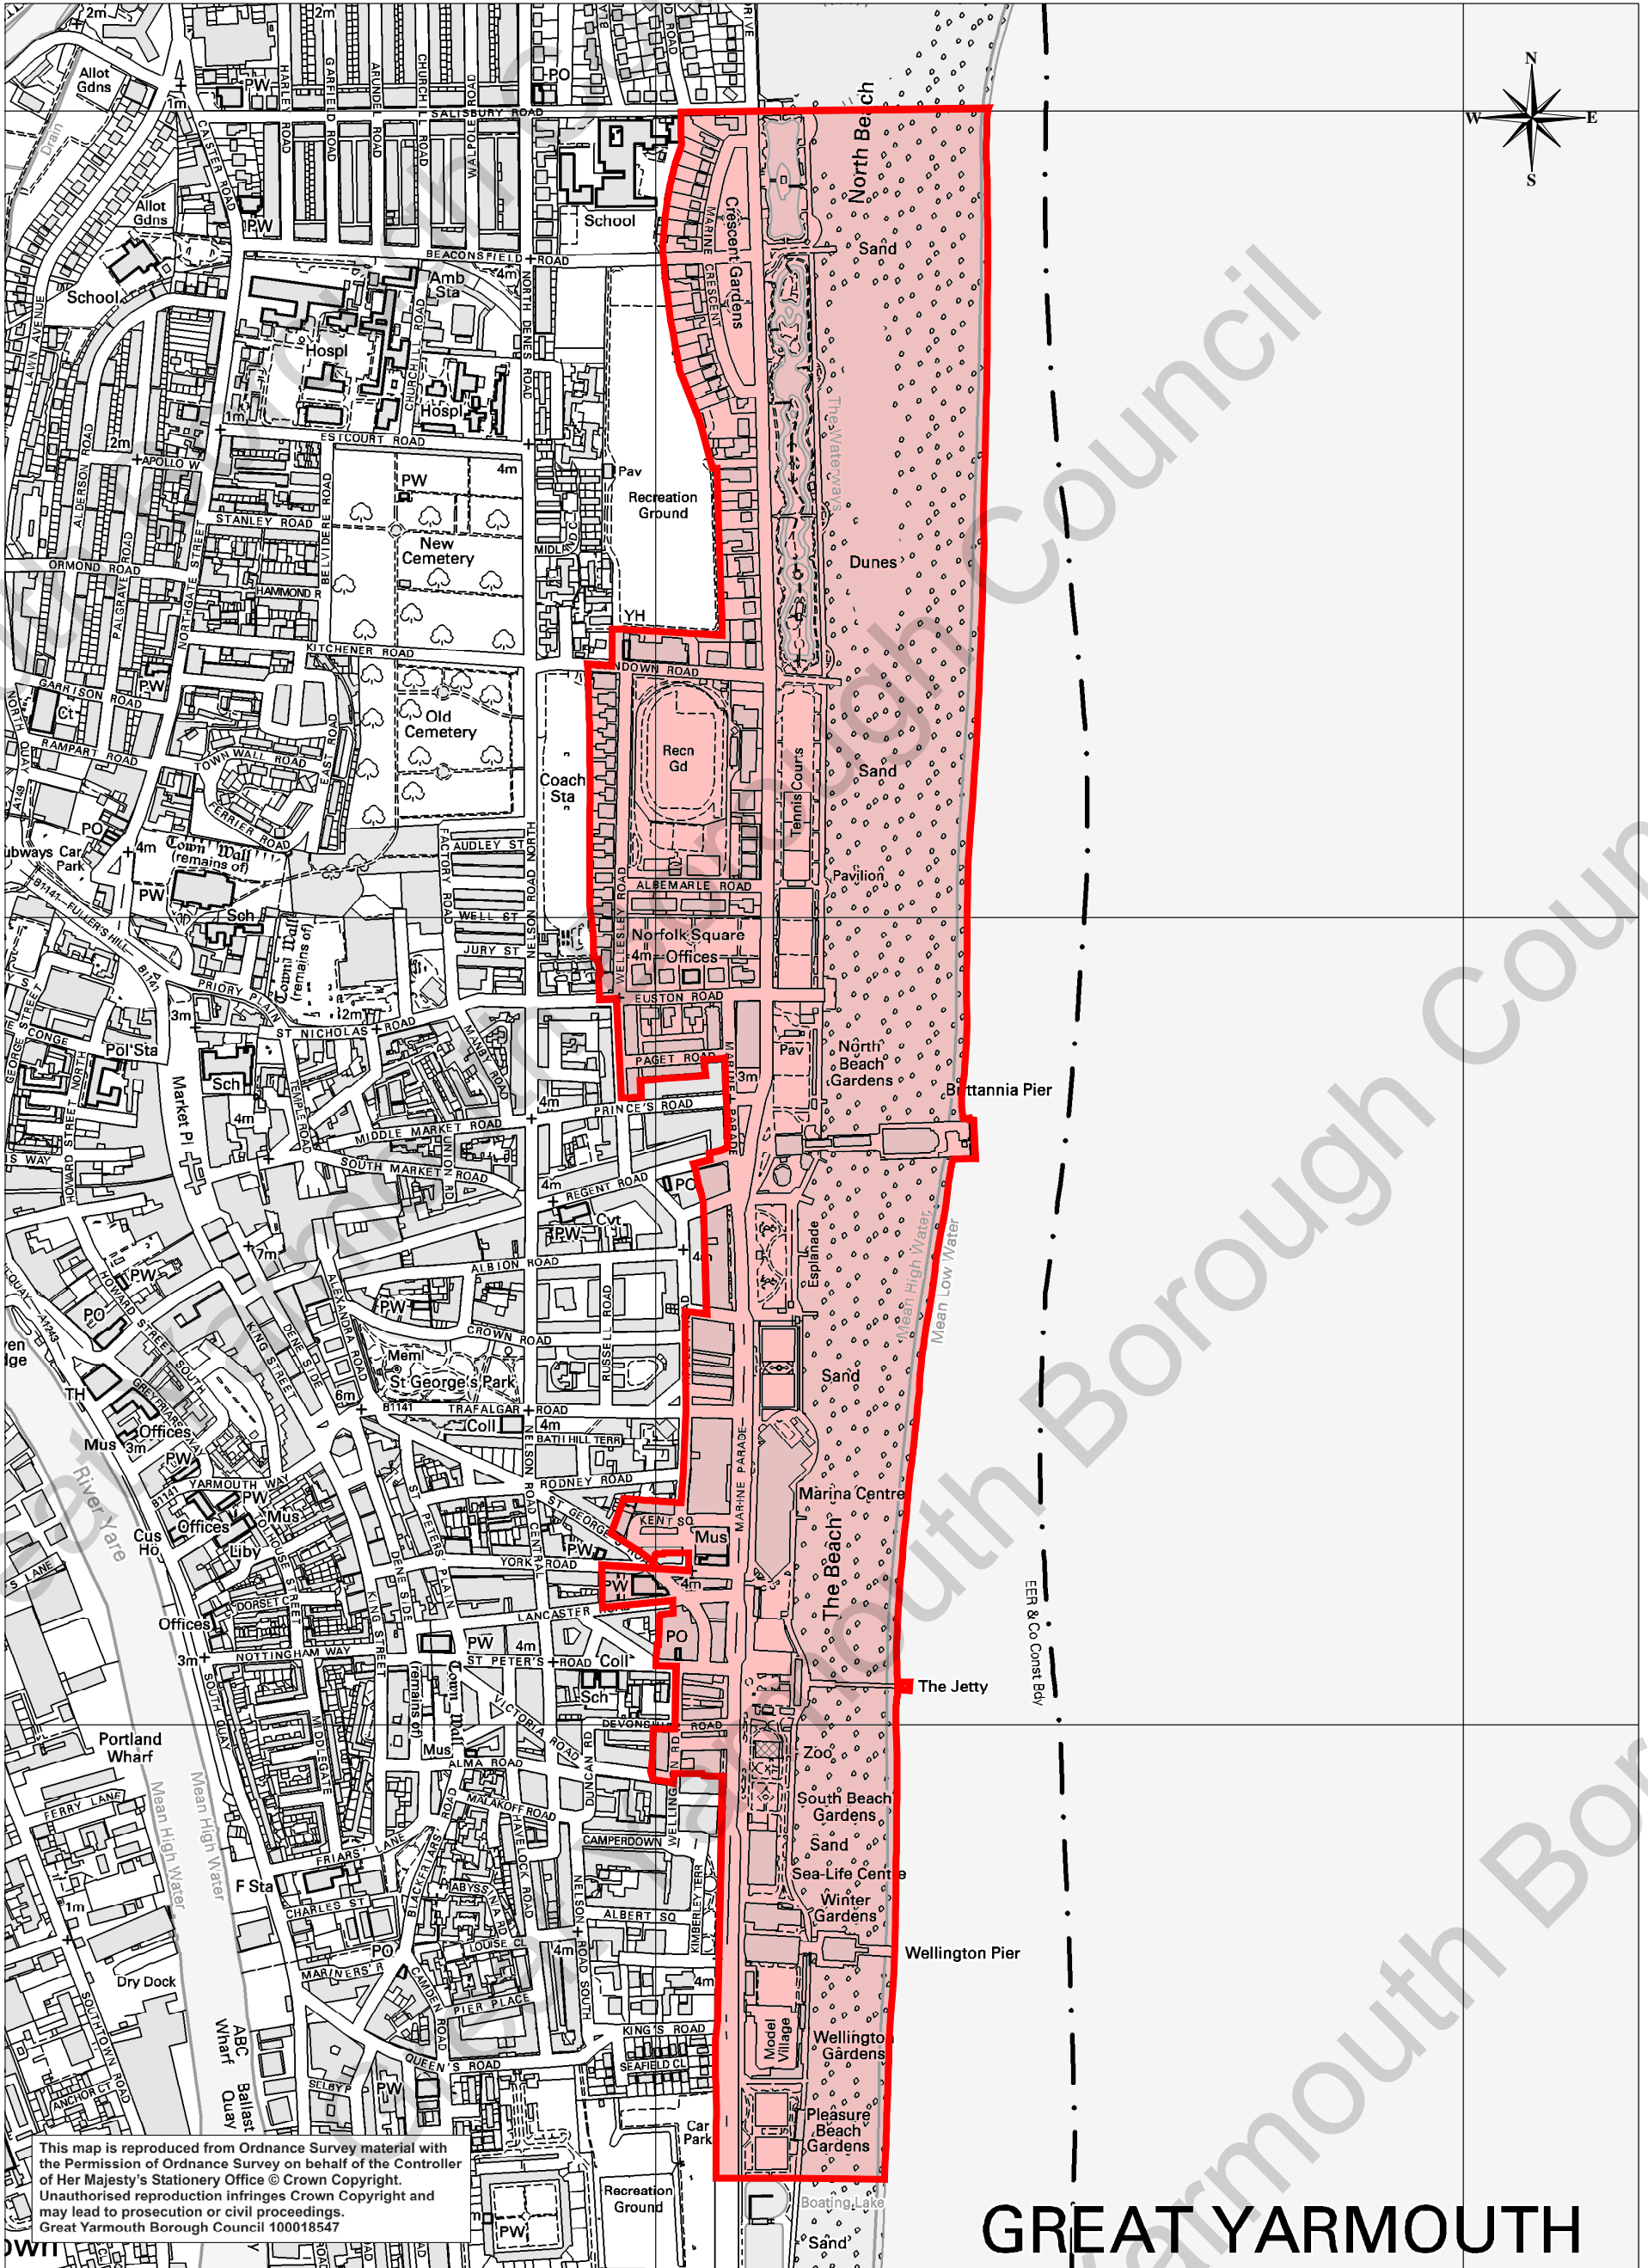

GREAT YARMOUTH



GREAT YARMOUTH
BOROUGH COUNCIL

Planning & Development Department
Maltings House, Malthouse Lane, Gorleston
Great Yarmouth, Norfolk, NR31 0GY
Customer Contact Centre Tel:(01493) 856100
Email: Plan@great-yarmouth.gov.uk
Web:www.great-yarmouth.gov.uk

Operator:	
Department:	
Drawing No:	
Date: 05:11:09	Scale: 1:8000