


Conservation Area No4 - King Street

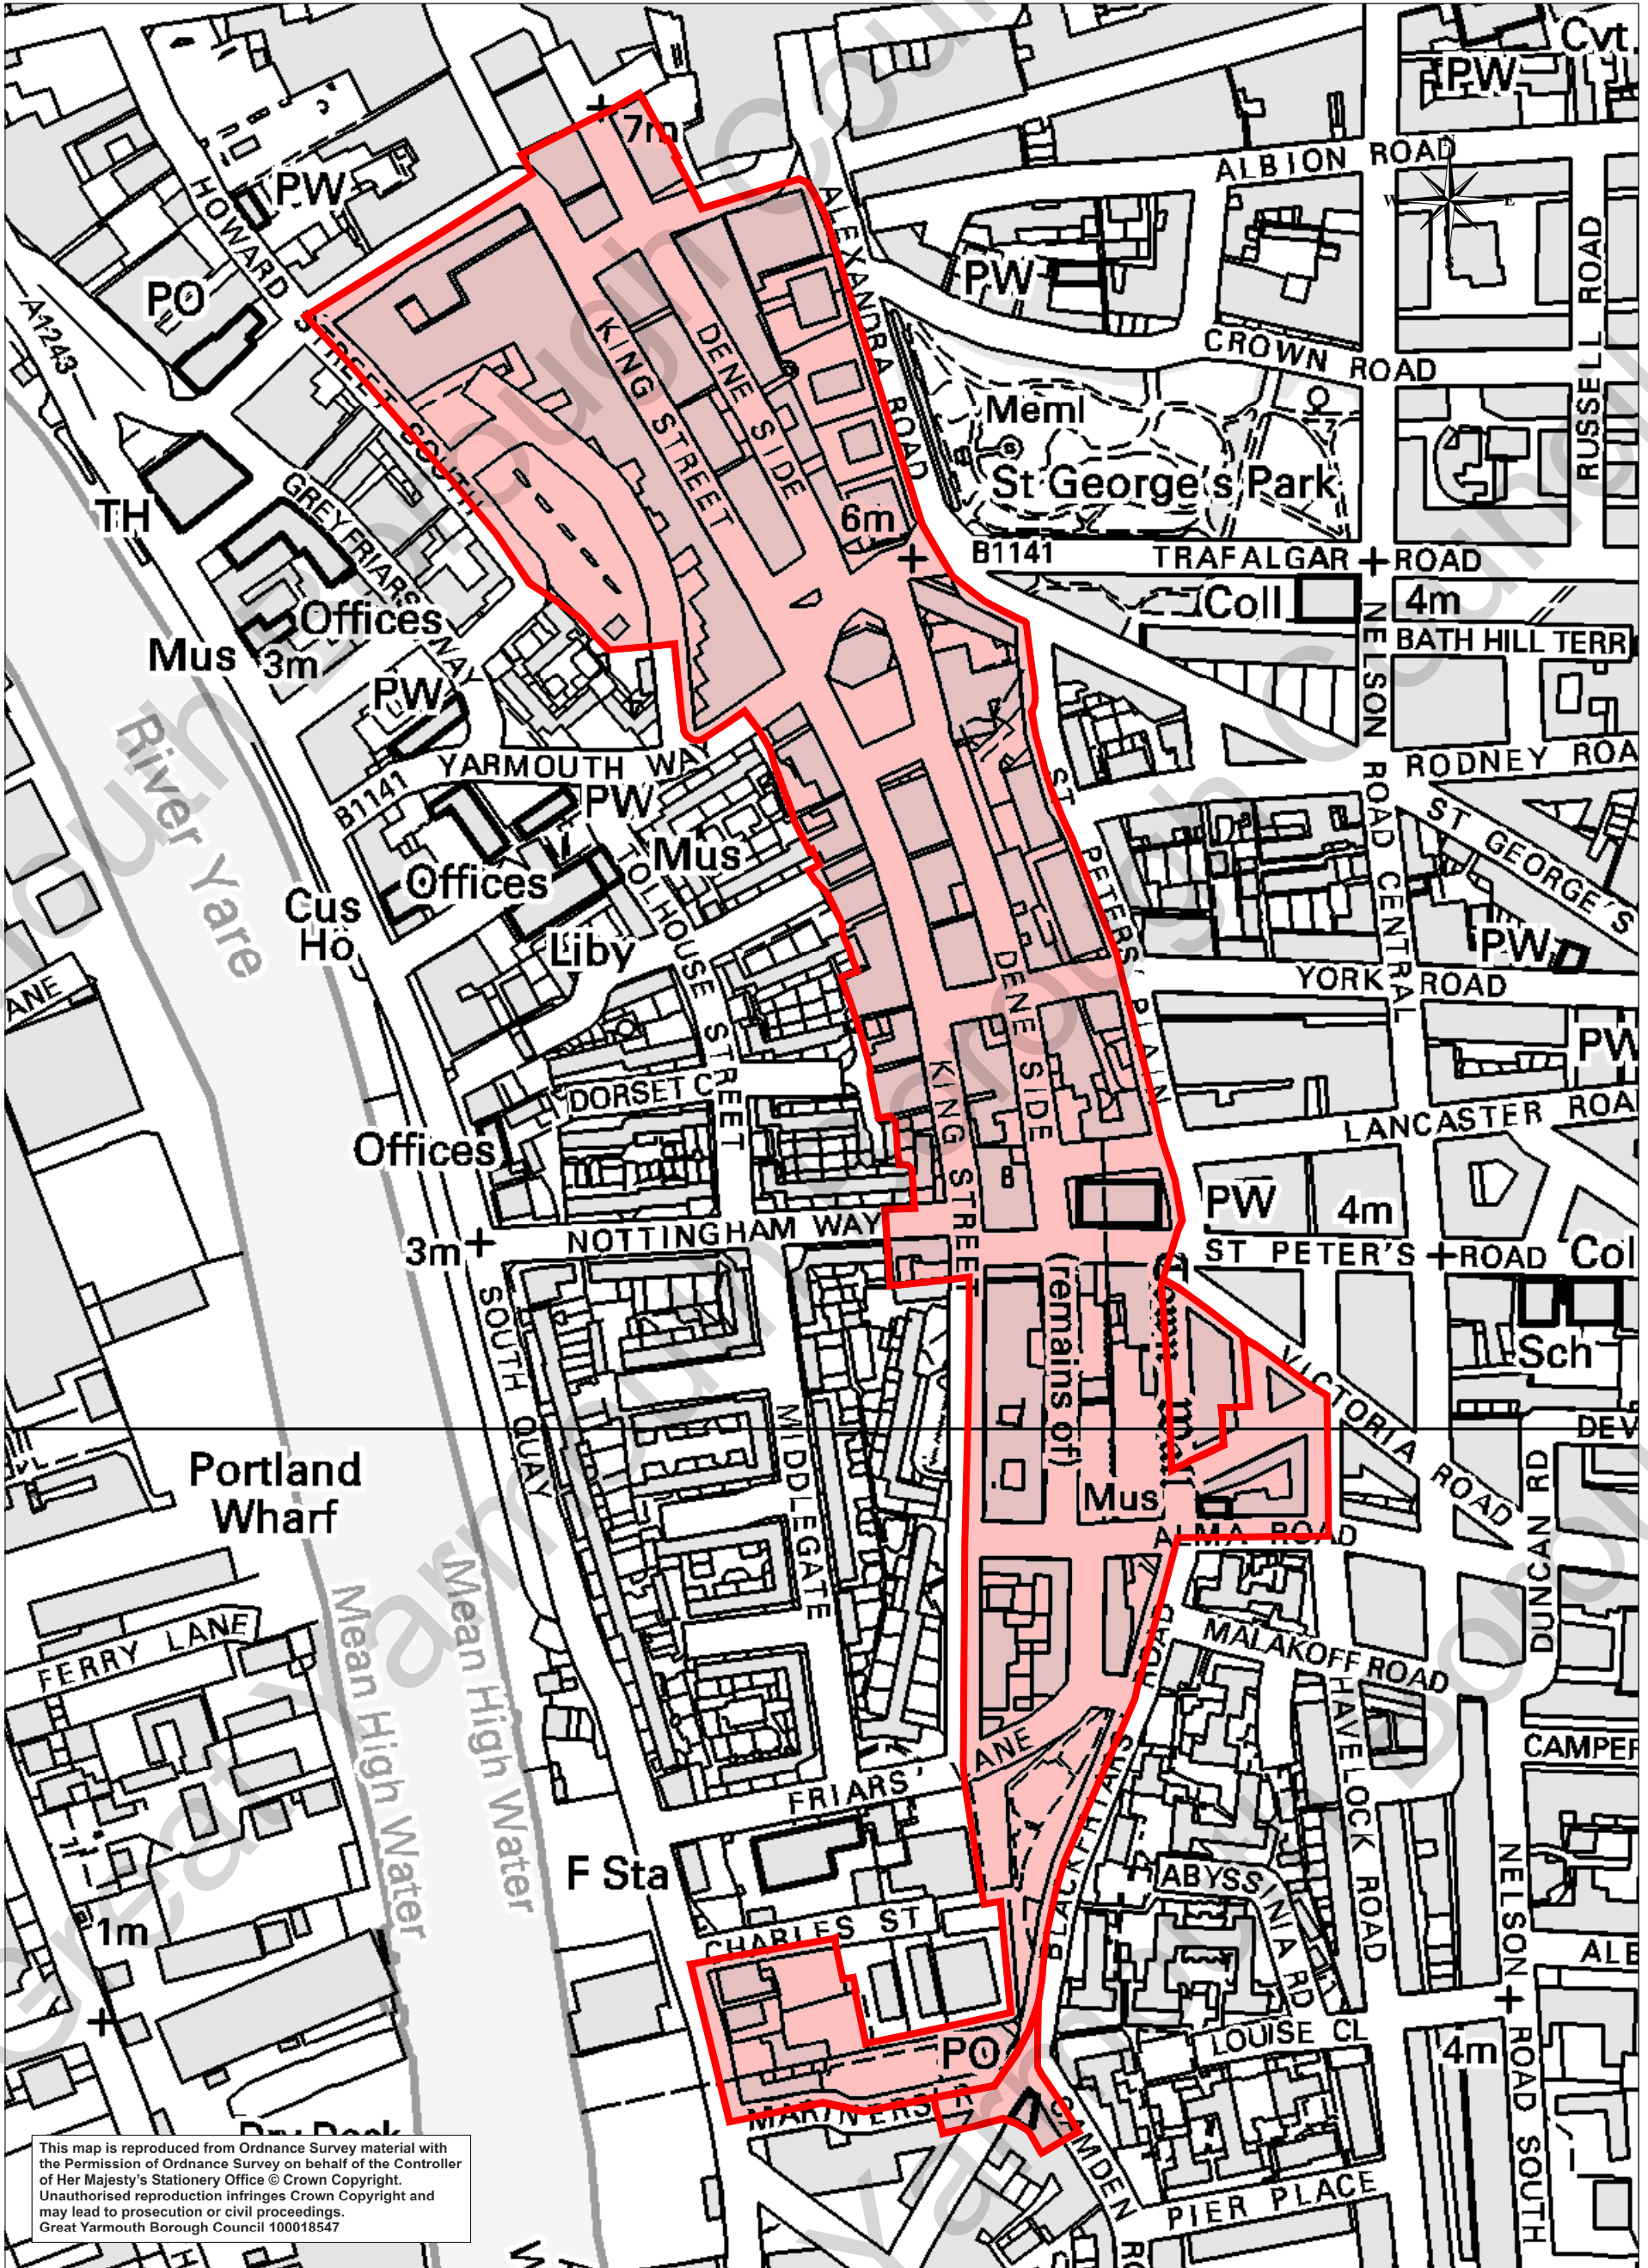

This map is reproduced from Ordnance Survey material with the Permission of Ordnance Survey on behalf of the Controller of Her Majesty's Stationery Office © Crown Copyright. Unauthorised reproduction infringes Crown Copyright and may lead to prosecution or civil proceedings. Great Yarmouth Borough Council 100018547



Planning & Development Department
 Maltings House, Malthouse Lane, Gorleston
 Great Yarmouth, Norfolk, NR31 0GY
 Customer Contact Centre Tel:(01493) 856100
 Email: Plan@great-yarmouth.gov.uk
 Web:www.great-yarmouth.gov.uk

Operator:	
Department:	
Drawing No:	
Date: 03:11:09	Scale: 1:2900