


Identification Plan: Market Gates, Great Yarmouth.

© Crown copyright and database rights 2011 Ordnance Survey 100018547

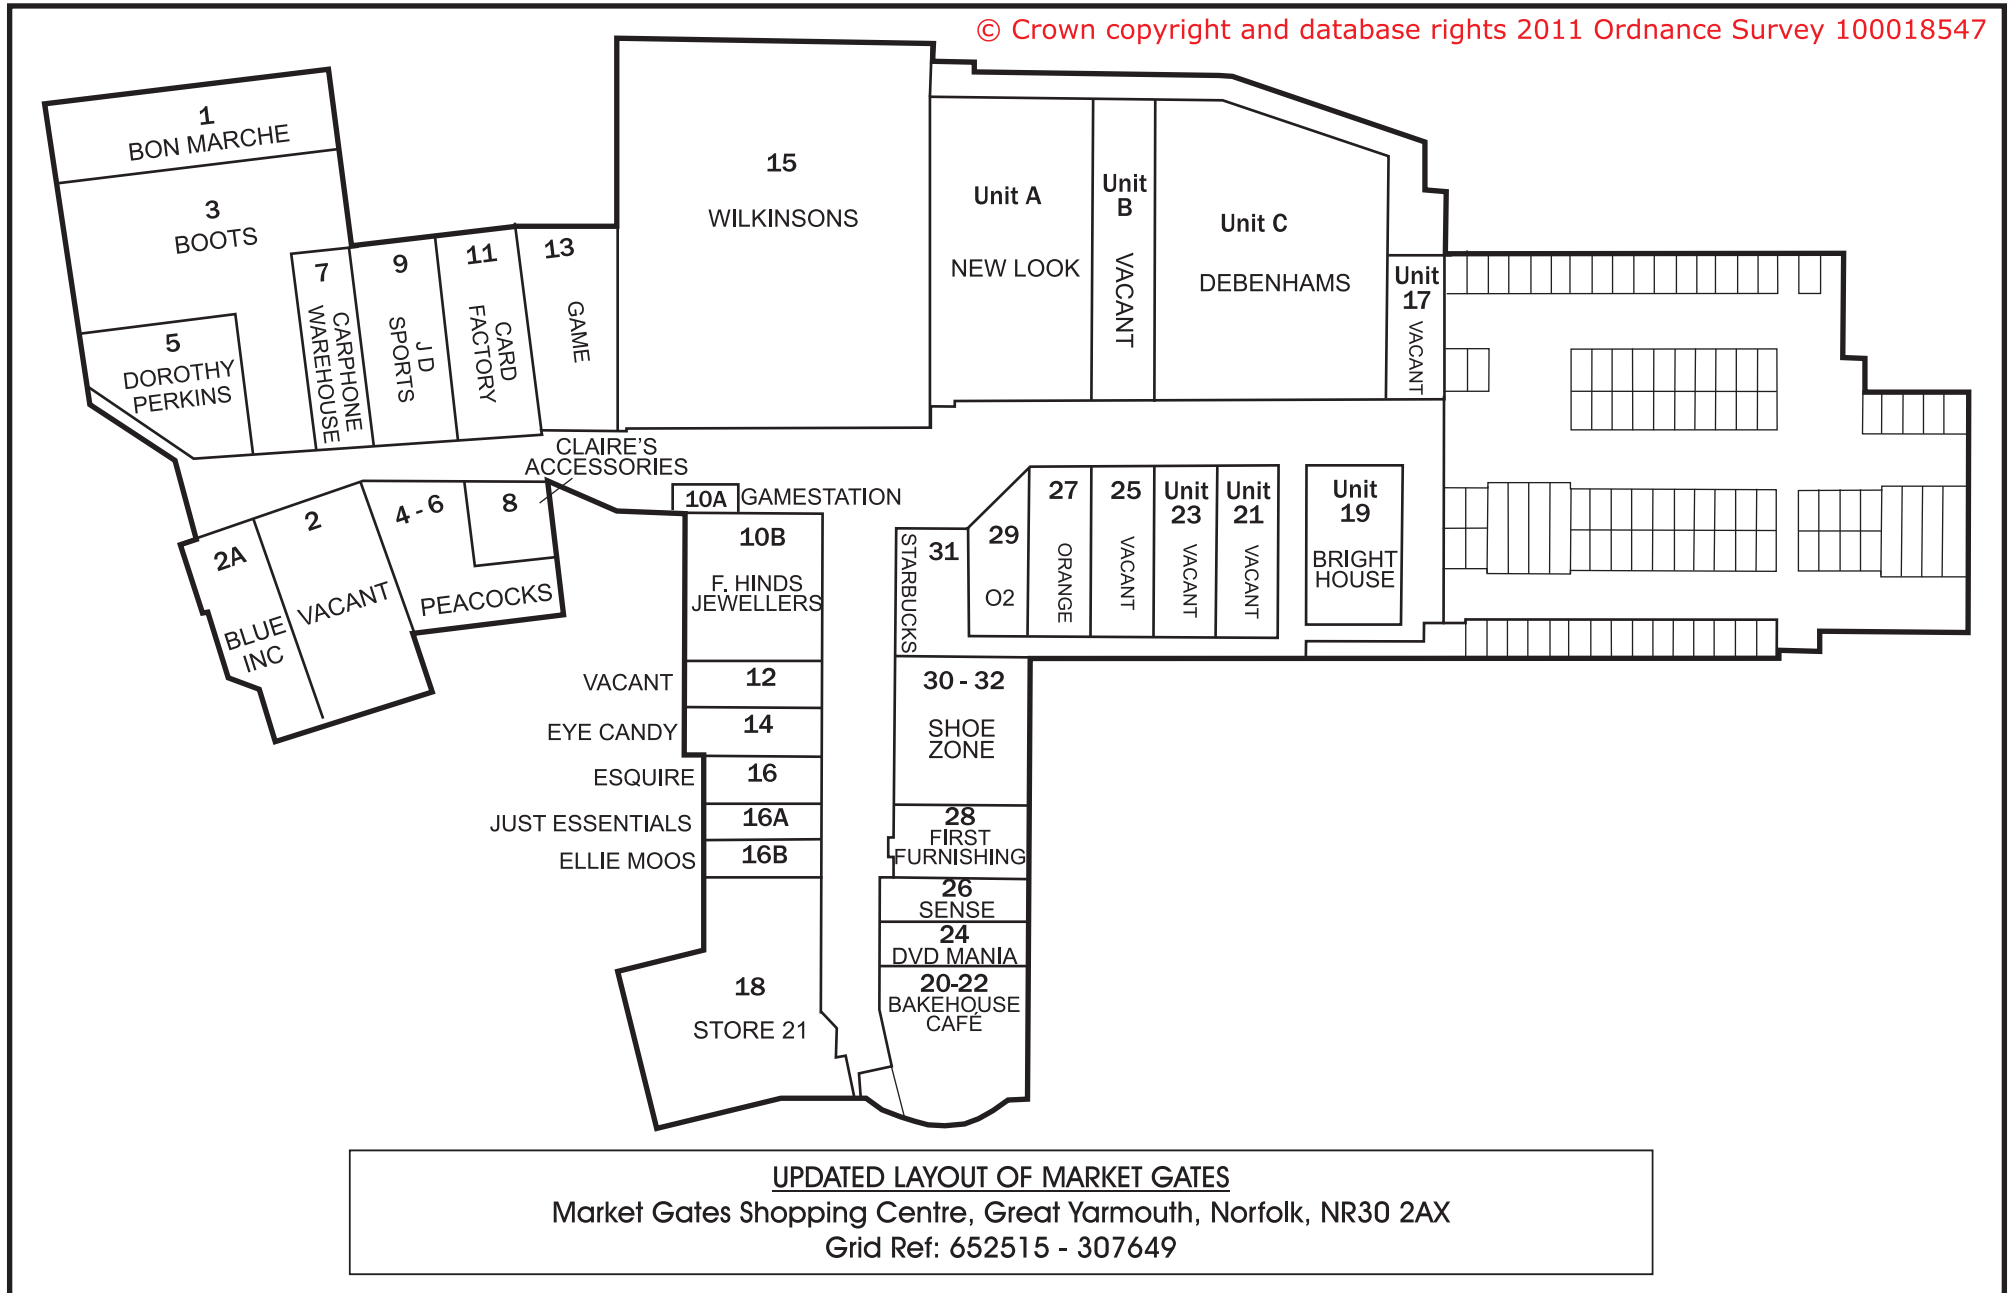

GREAT YARMOUTH
BOROUGH COUNCIL

Date:	17th November 2011
Scale:	Not To Scale
Reference No:	SN/NOV/11/92/GREAT YARMOUTH