


Identification Plan: North Quay, Great Yarmouth.

© Crown copyright and database rights 2011 Ordnance Survey 100018547

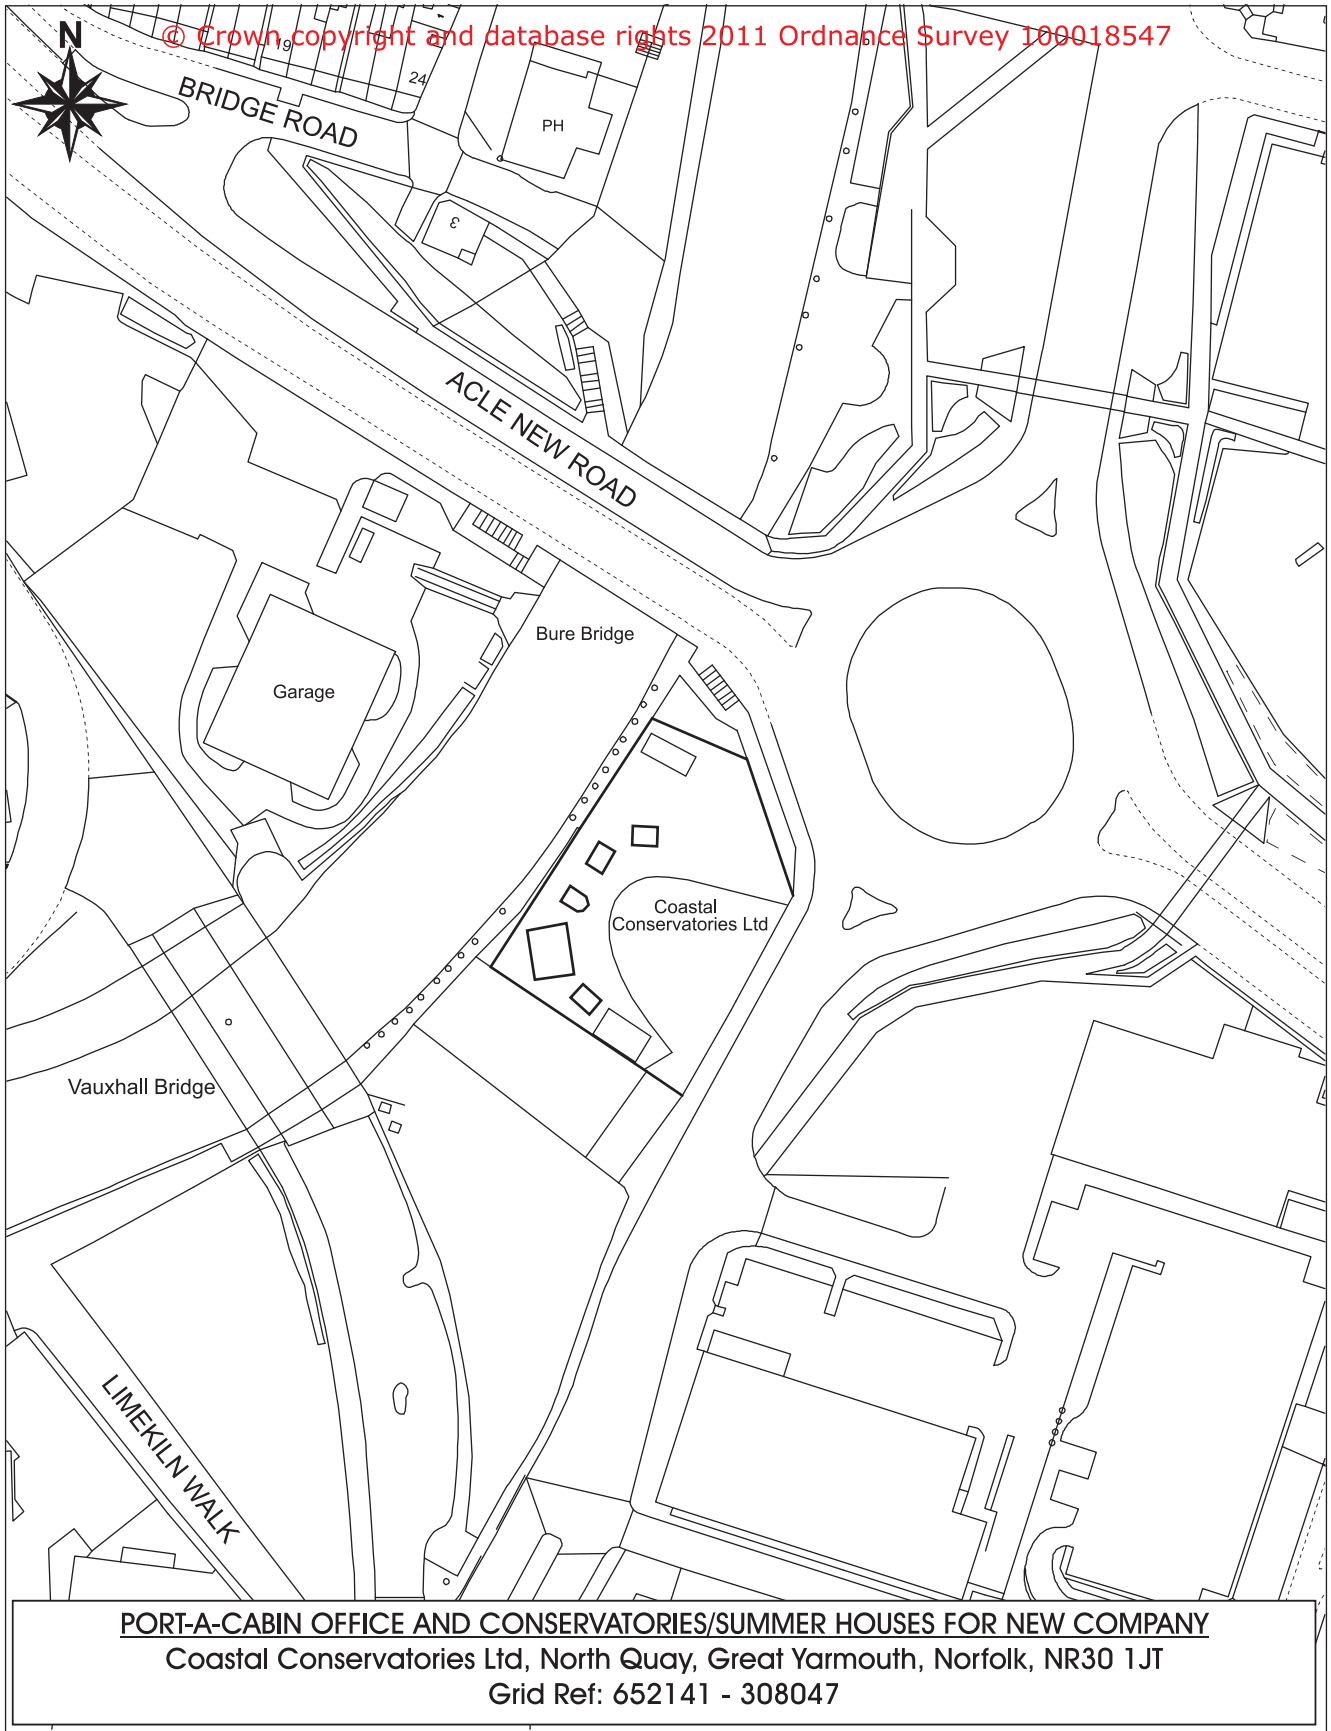

GREAT YARMOUTH
BOROUGH COUNCIL

Date:	22nd December 2011
Scale:	Not To Scale
Reference No:	SN/NOV/11/90/GT. YARMOUTH (CODE: SNN3)